


**Streamwood/Hanover Park, IL  
Irving Park Road & Barrington Road  
Westview Shopping Center**

**BRIXMOR®**

**BRAD RATAJCZAK  
847.562.4130**

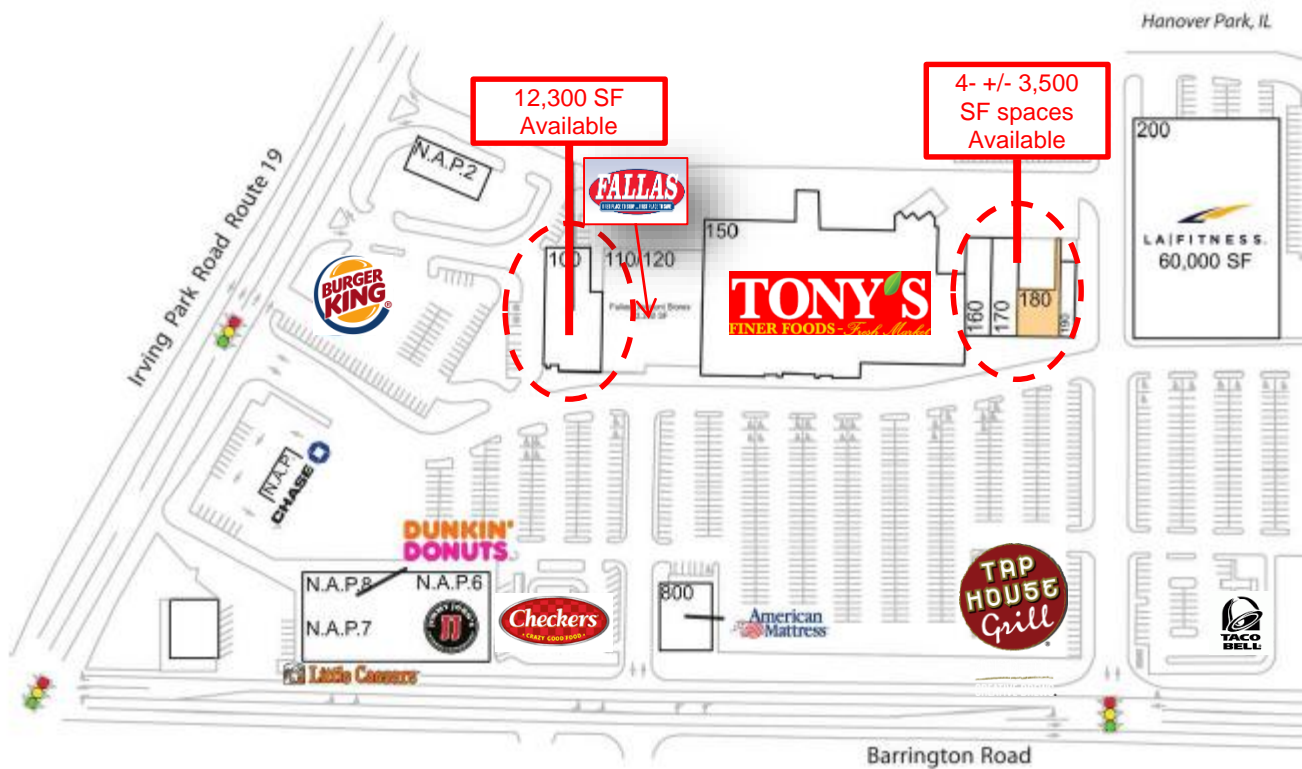



**Checkers and Tap House Grill NOW OPEN –  
Excellent Retail Space Available on either side of  
Tony's Finer Foods**

**BRIXMOR®**

**For Leasing Information:**

Brad Ratajczak  
40 Skokie Blvd., Suite 600  
Northbrook, IL 60062  
Phone: 847.562.4130  
Fax: 847.480.1893  
brad.ratajczak@brixmor.com

4151-Westview Center-Redemise-Spaces 160-180-2017\_01\_19.dwg

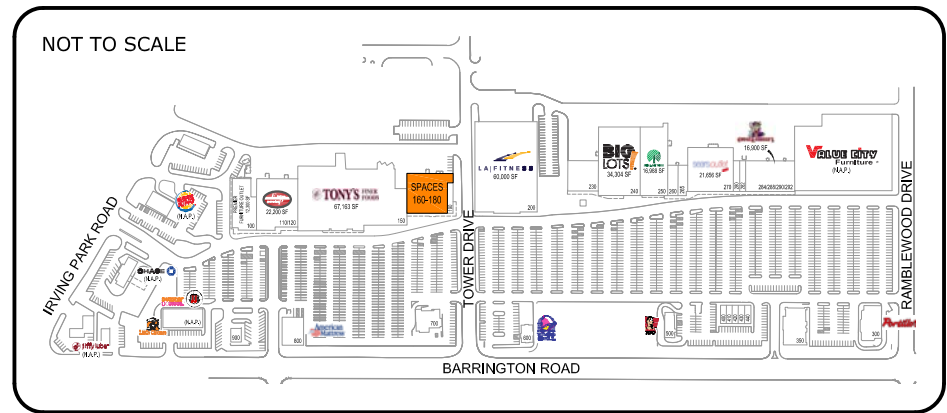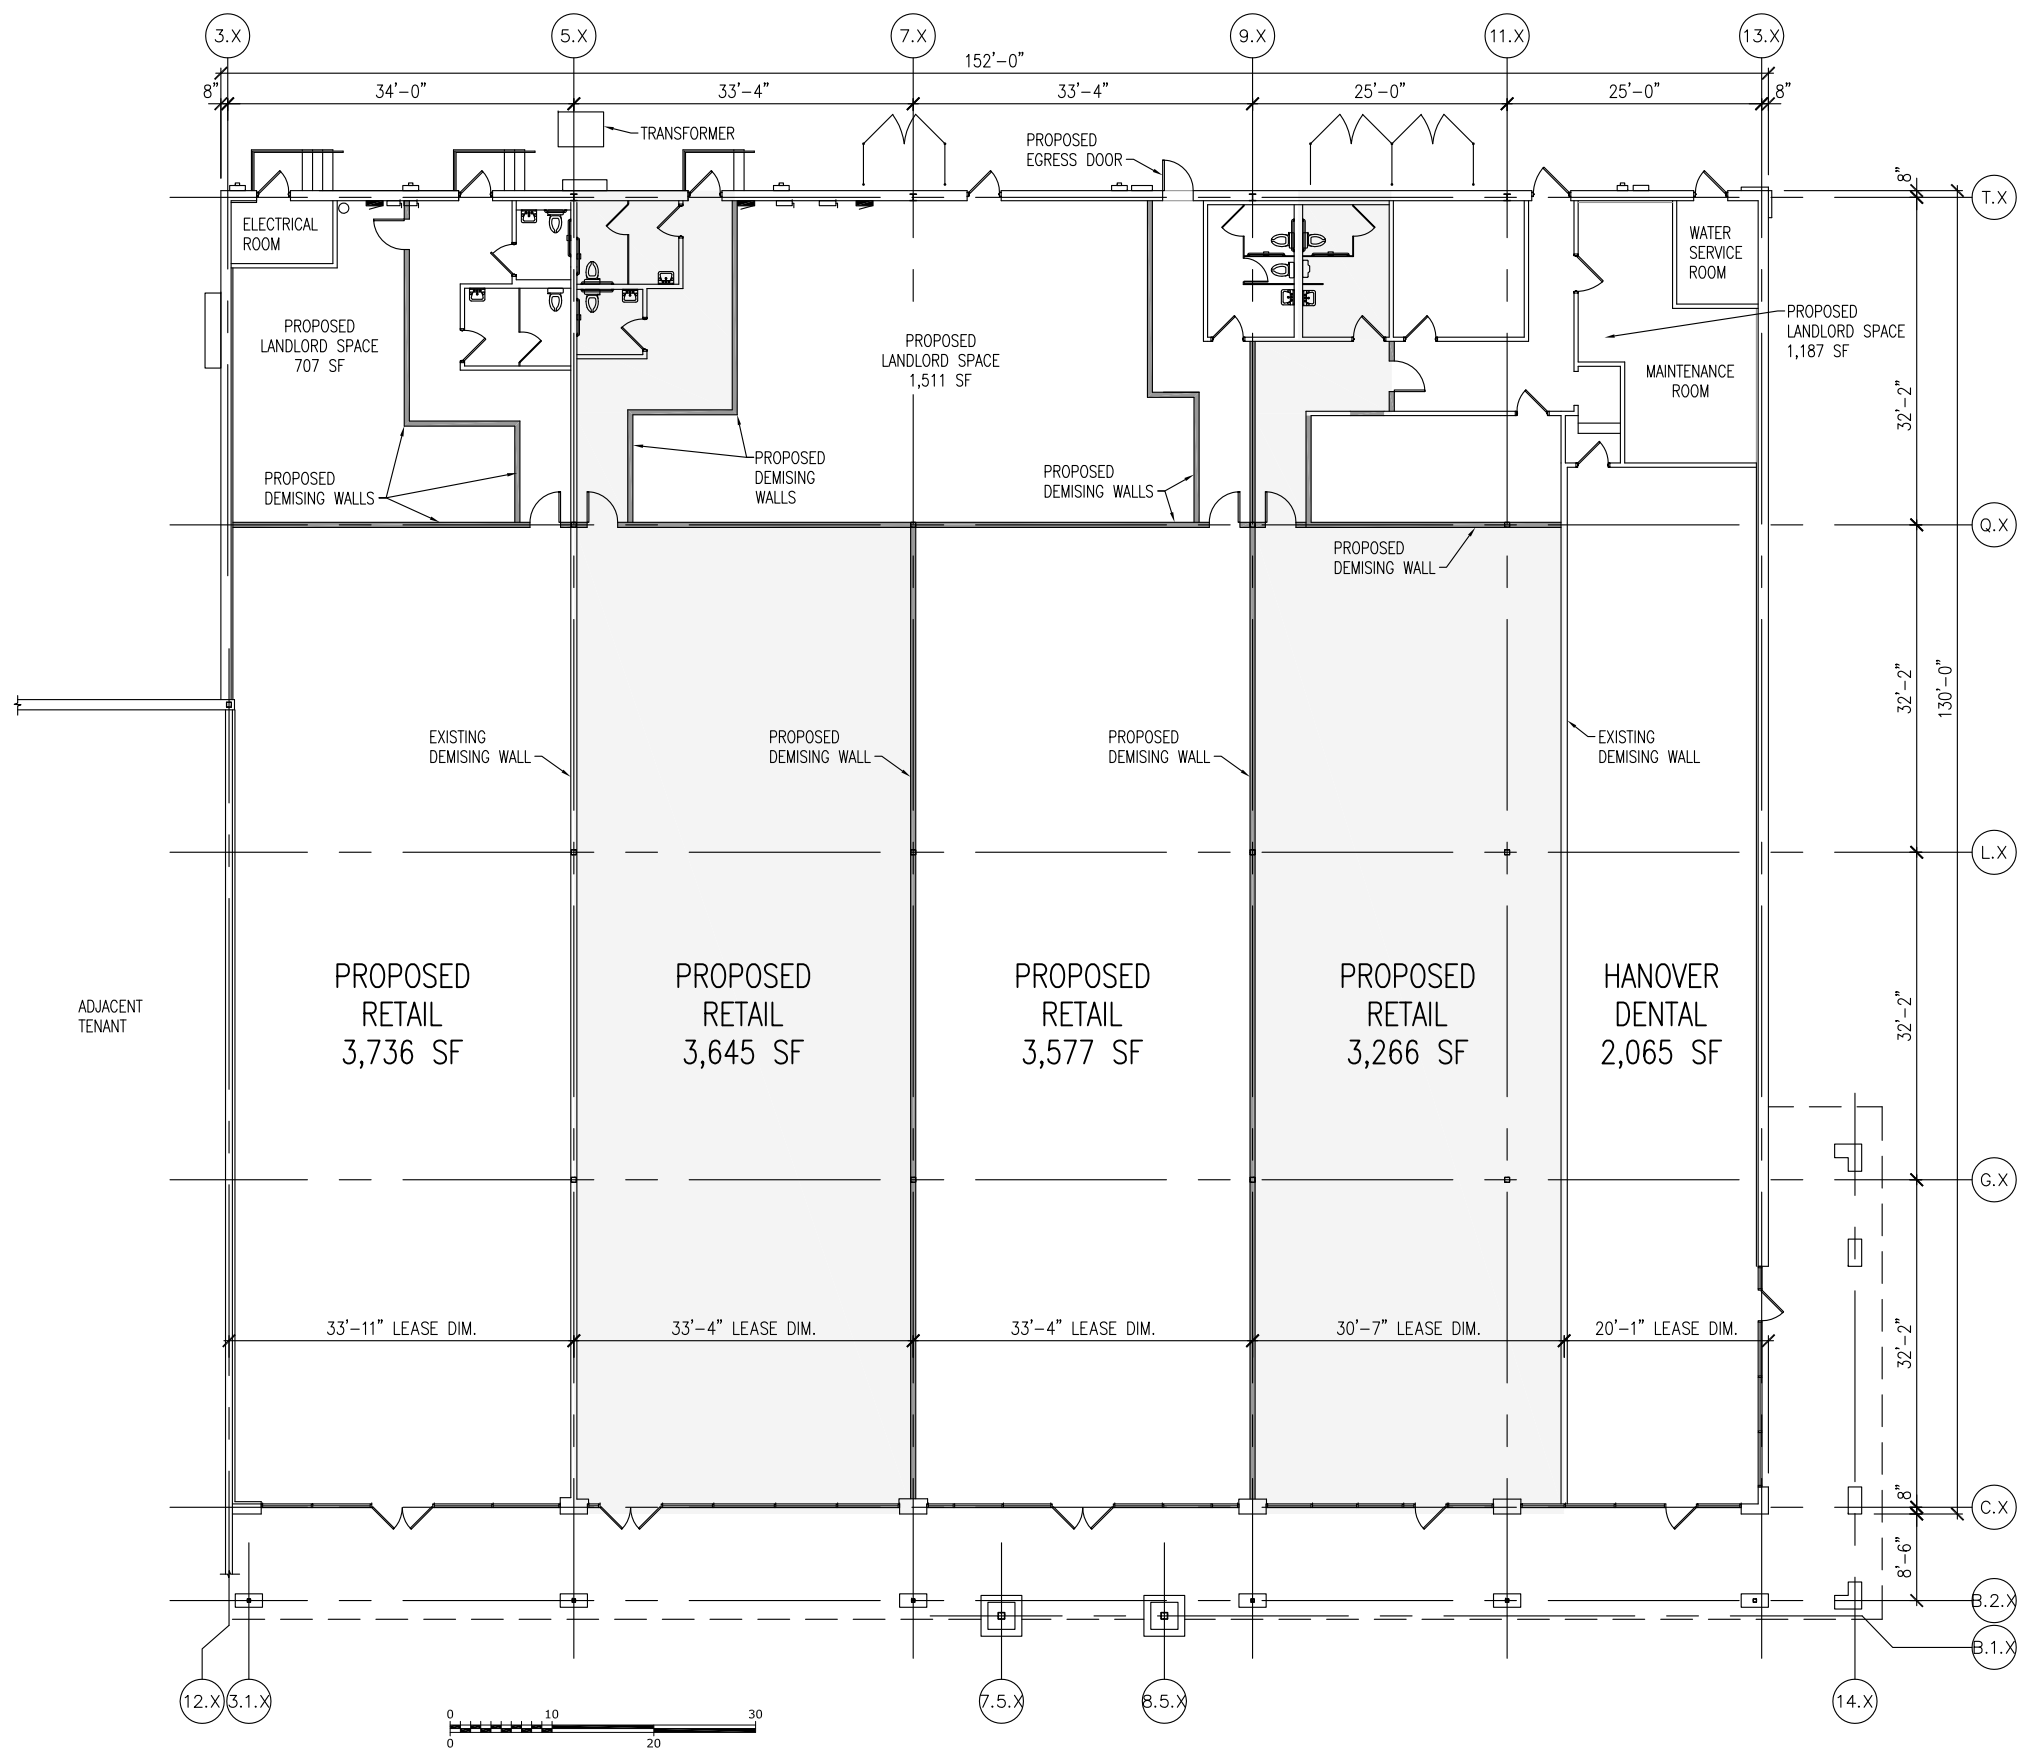

**SITE PLAN**

DIMENSIONS ON THIS PLAN ARE REFERENCED FROM THE FOLLOWING PLANS:

PROJECT: WESTVIEW CENTER  
 ARCHITECT: D.Z.A. ASSOCIATES, INC.  
 SHEET: LOD1.1  
 DATE: 10/13/16

THIS DRAWING DOES NOT REPRESENT/REPLACE CONSTRUCTION DOCUMENTS. DIMENSIONS AND/OR AREAS ARE SUBJECT TO FIELD VERIFICATION.

**NOTE:**  
 EXISTING INTERIOR WALLS, RESTROOMS, ETC. TO BE DEMOLISHED NOT CURRENTLY SHOWN ON THIS PLAN.

**NOTE:**  
 STOREFRONT AND FACADE MODIFICATIONS TO BE DETERMINED.

**NOTE:**  
 ALL RESTROOMS SHOWN ON THIS PLAN ARE EXISTING.

**NOTE:**  
 THIS PLAN IS FOR REFERENCE ONLY, AND IS NOT A REPRESENTATION AS TO SIZE, DIMENSION, OR LOCATION OF ANY TENANT IN THE SHOPPING CENTER. ALL BUILDINGS, IMPROVEMENTS, THEIR OCCUPANTS AND THEIR USES AS SHOWN ON THIS PLAN ARE SUBJECT TO MODIFICATION AT THE LANDLORD'S DISCRETION.



# WESTVIEW CENTER - SPACES 160-180 CONCEPTUAL REDEMISE

● BU NUM: 4151 ● 19 JANUARY 2017 ● SCALE: N.T.S. ● DRN BY: WDK ● OPTION 2 ●

7630 N. BARRINGTON ROAD HANOVER PARK, IL 60133

